


SQUARE FOOTAGES:  
 MAIN FL. 1776 #  
 UPPER FL. 1366 #  
 TOTAL - 3142 #

MAIN FLOOR PLAN

SCALE: 1/8" = 1'

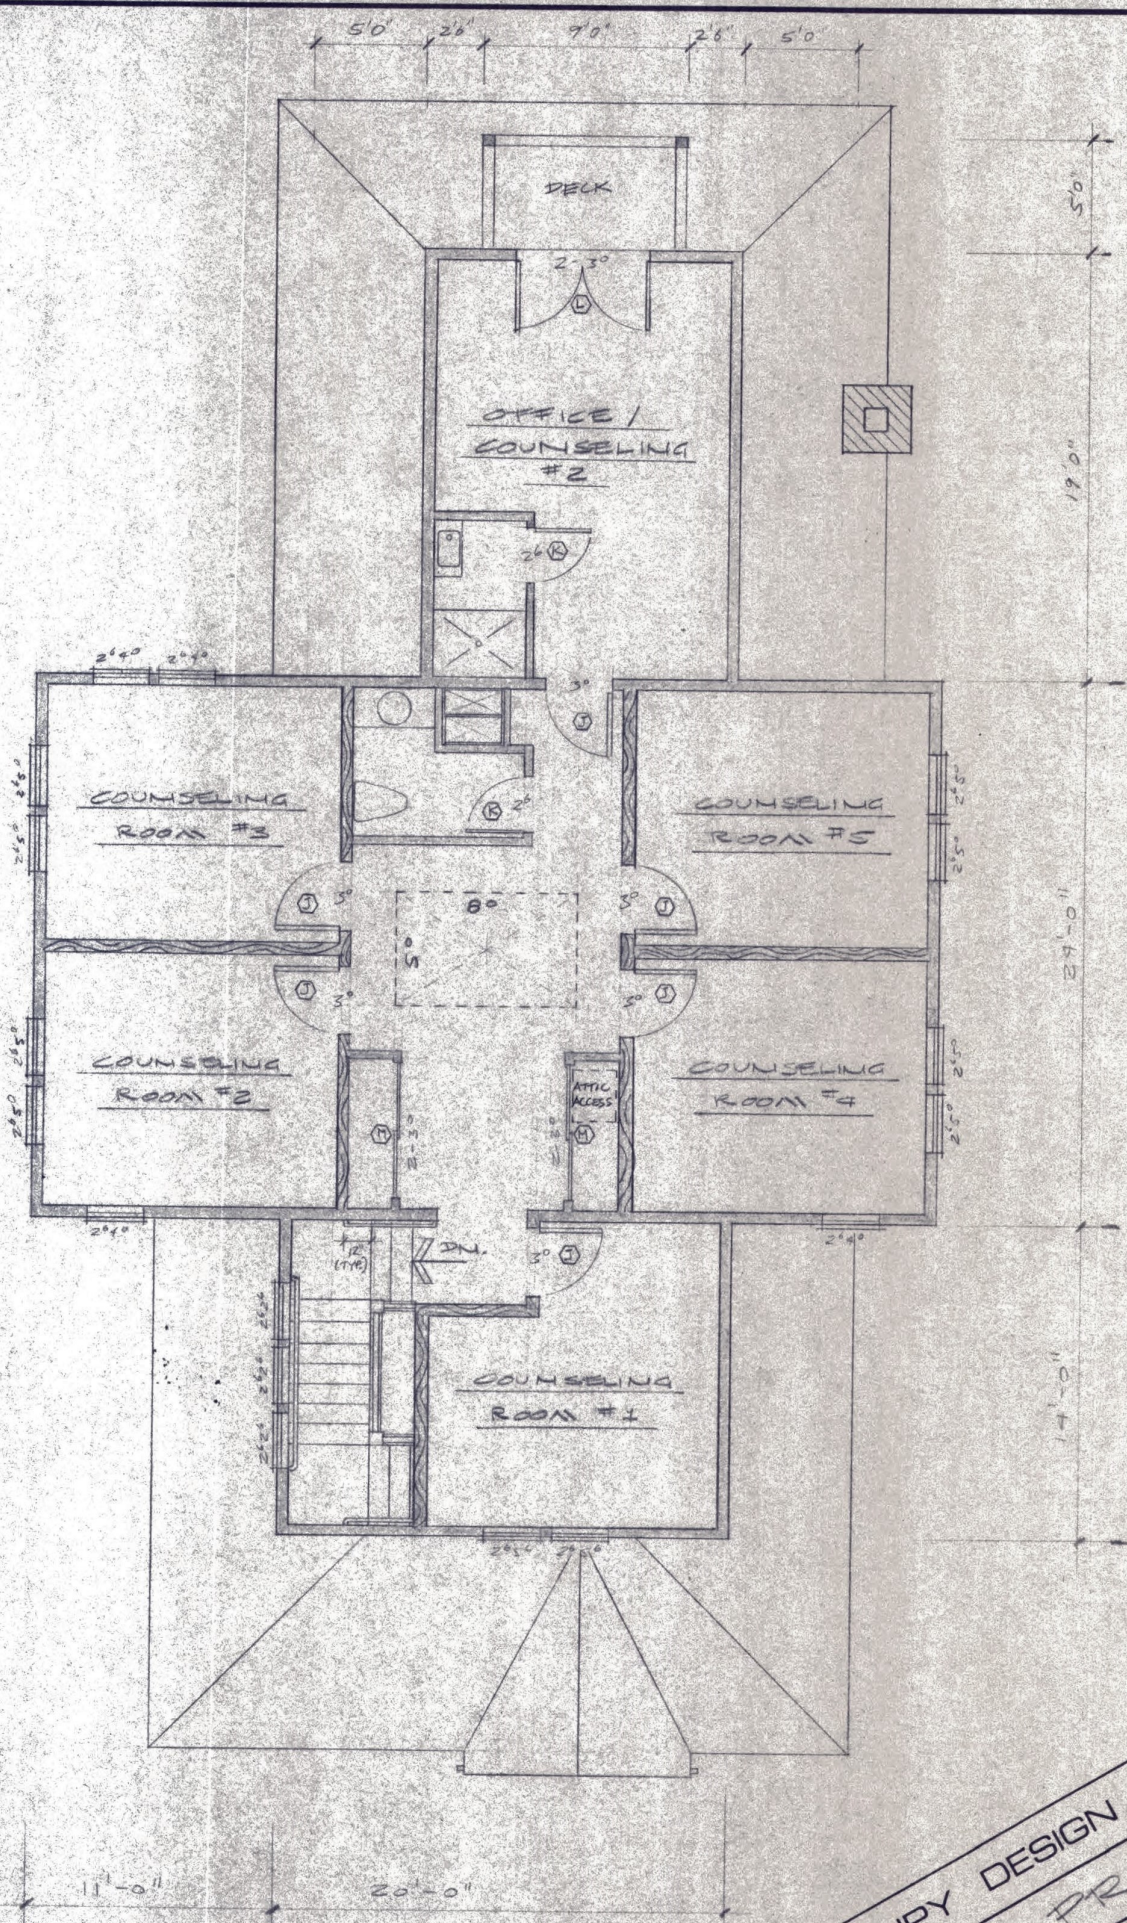

UPPER FLOOR PLAN

GUY HUPY DESIGN 466-4848  
 CLIENT - PRANSKY  
 FLOOR PLANS  
 MAY 14, 96  
 3